


Colour finish to all exposed galvanized steelwork - Ral 7000 Squirrel Grey.

3

B


219.1 x 8.8 thk' CHS columns in brushed stainless steel finish.

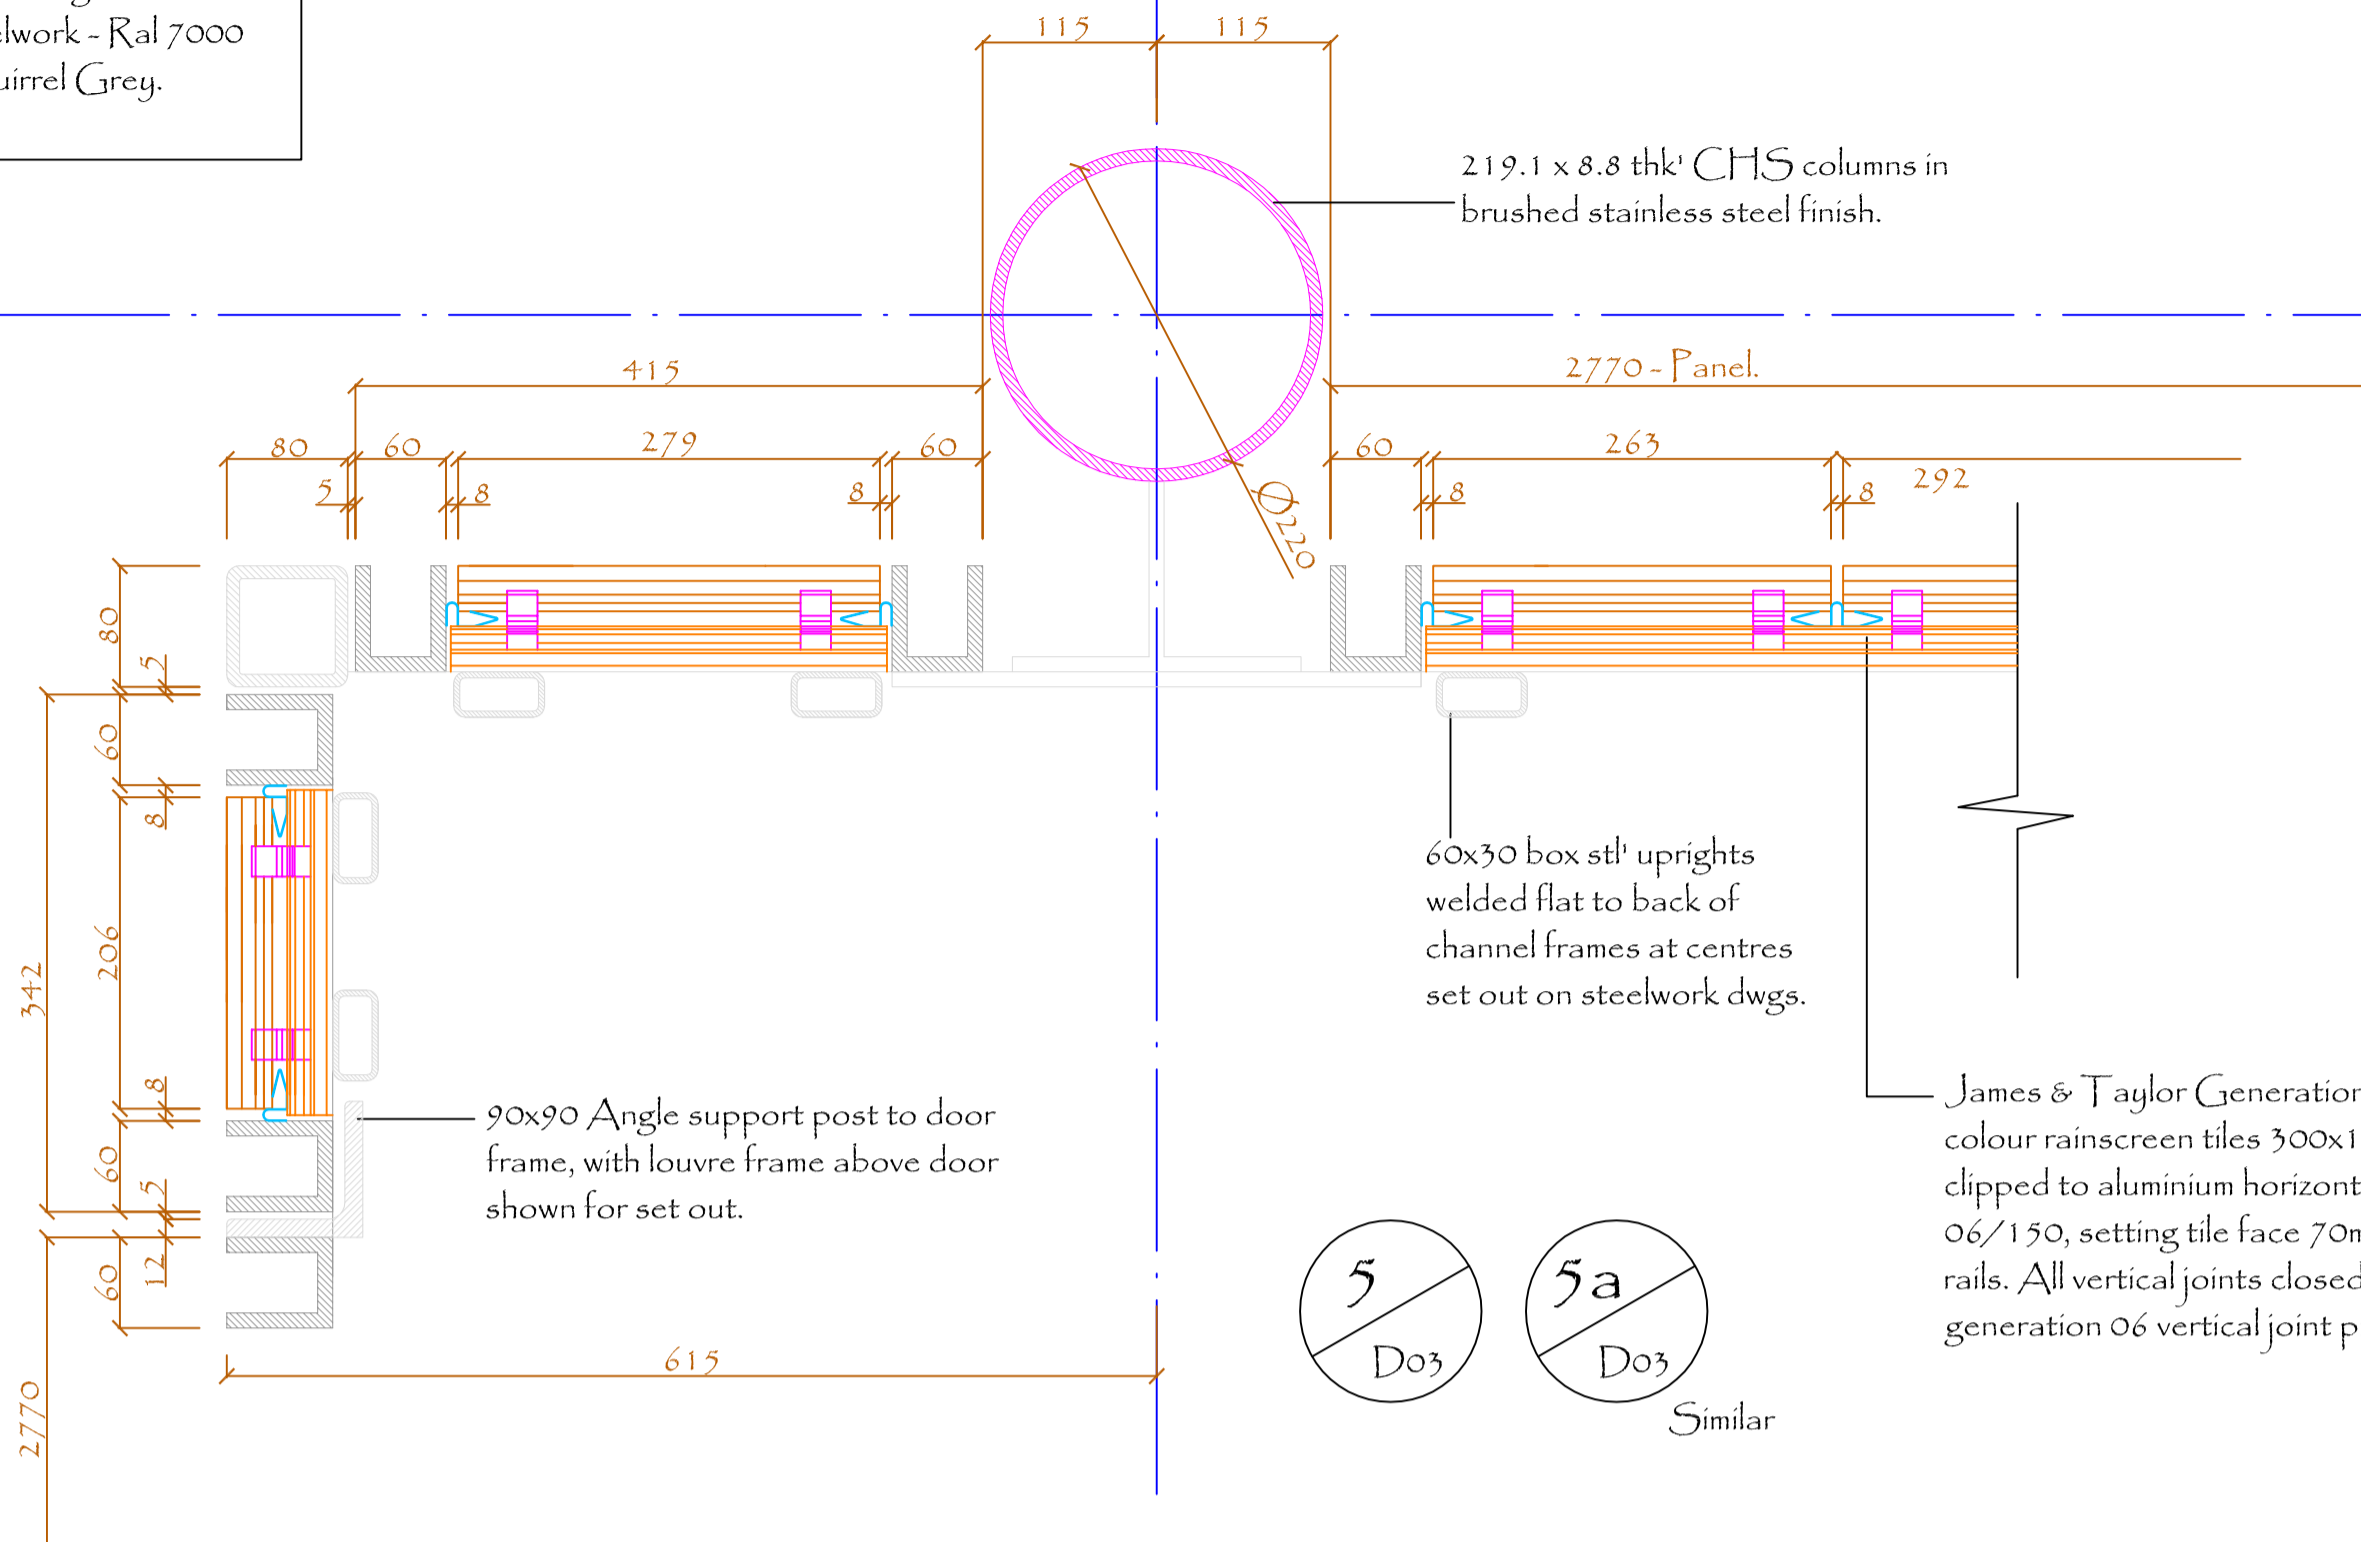

James & Taylor Generation 06 Naturrot colour rainscreen tiles 300x150 module, clipped to aluminium horizontal rails, type 06/150, setting tile face 70mm off back rails. All vertical joints closed with generation 06 vertical joint profile.

5 / Do3
5a / Do3
Similar


Colour finish to all exposed galvanized steelwork - Ral 7000 Squirrel Grey.

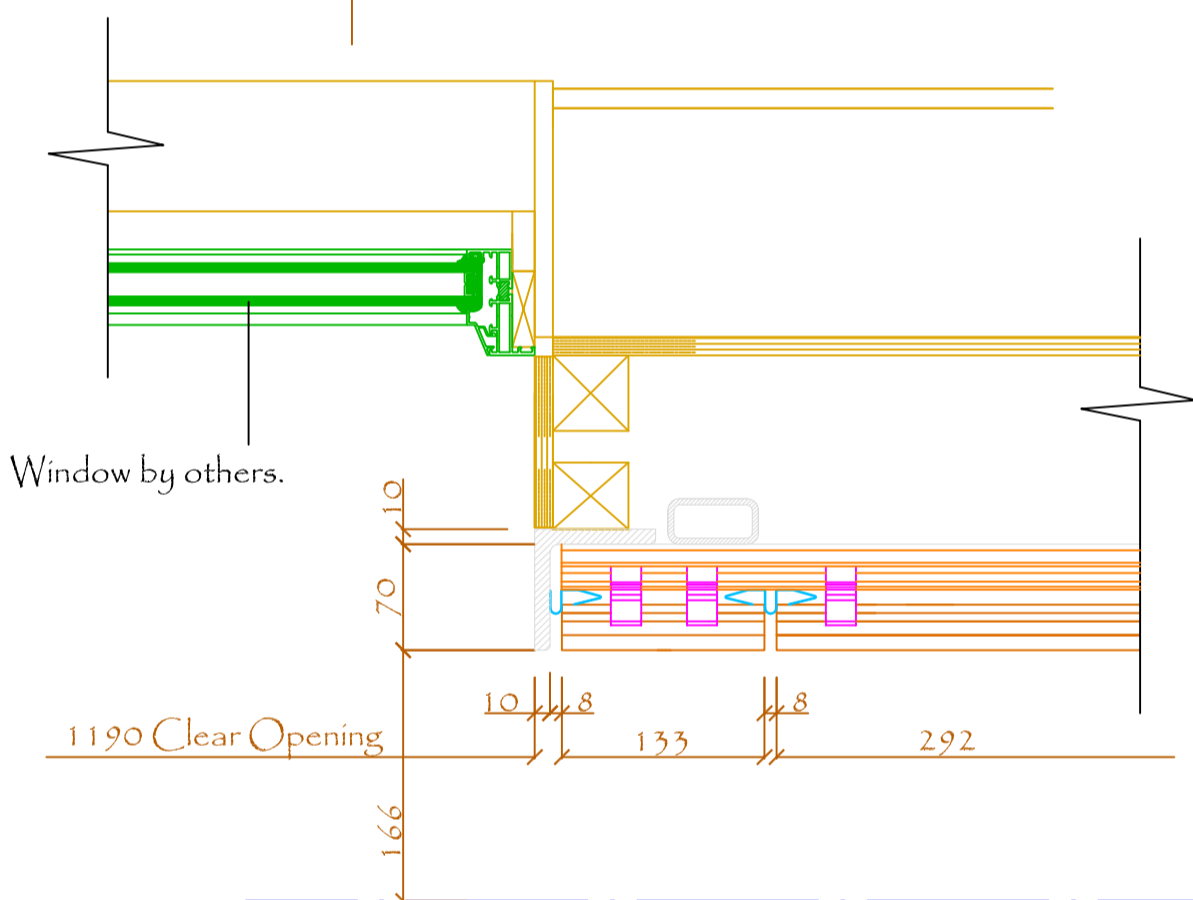

James & Taylor Generation 06 Naturrot colour rainscreen tiles 300x150 module, clipped to aluminium horizontal rails, type 06/150, setting tile face 70mm off back rails. All vertical joints closed with generation 06 vertical joint profile.

B

Colour finish to all exposed galvanized steelwork - Ral 7000 Squirrel Grey.

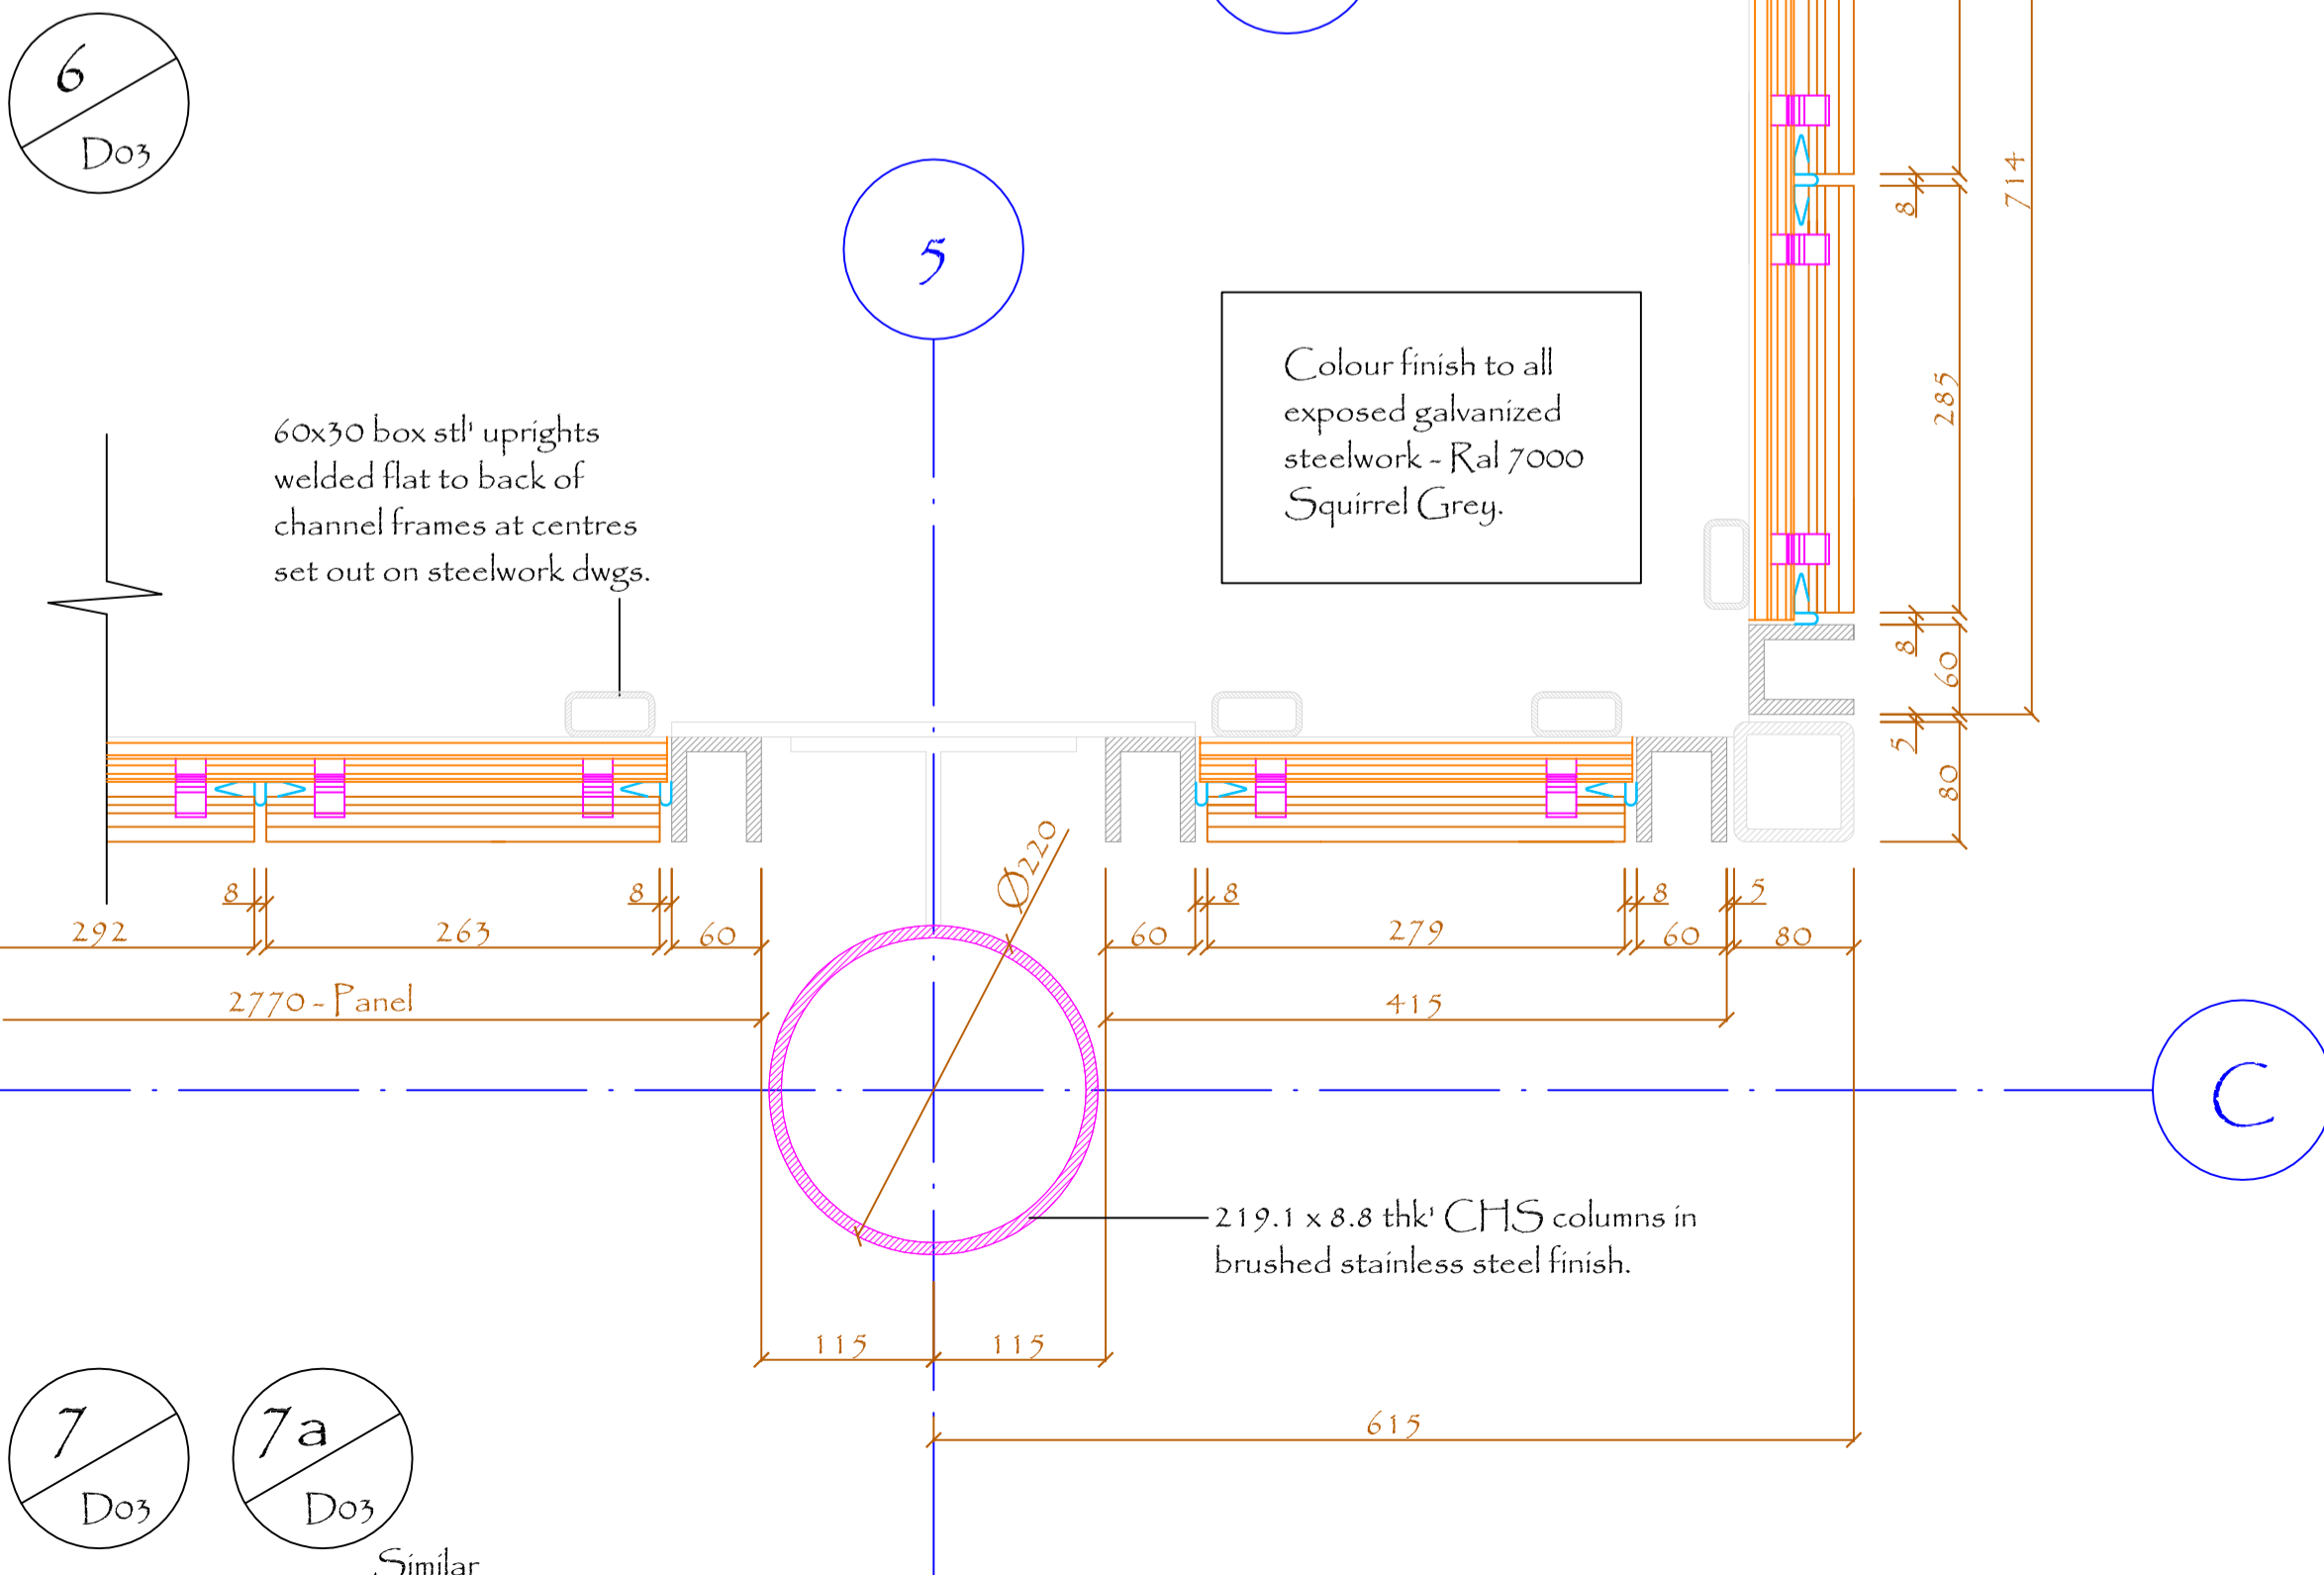

6 / Do3

7 / Do3
7a / Do3
Similar

Date	Revisions
09/10	Setting Out update.
08/10	Steelwork update.
01/10	Detail markers.



Architectural Roofing, Cladding & Rainscreen Contractors.
Unit 15, The Granary, Northease Farm, Whiteways Lane, Rodmell, East Sussex. BN7 3EX.
Tel: 01273 476758
Fax: 01273 487886
E-Mail: drawings@icsroofing.co.uk
Website: icsroofing.co.uk

Client
Bryen & Langley Ltd.

Job Title
NSIP - New Stations.
Smitham Station,
Smitham, Surrey.

Drawing Title
Rainscreen Details 5 - 7.
Typical Corner Set Out,
Window Jamb.

Scale	Date	Drawn by
1:5 @ A2	25/09/09	John.

Drg. No. Rev.
CLD/2009/095/Do3/C.